


- NOTES**
- Contractors must check all dimensions on site. Only figured dimensions are to be worked from. Discrepancies must be reported to the Architect or Engineer before proceeding. © This drawing is copyright.
 - Reproduced from OS Sitemap © by permission of Ordnance Survey on behalf of The Controller of Her Majesty's Stationery Office. © Crown copyright 2008. All rights reserved. Licence number 100007126.
 - Until technical approval has been obtained from the relevant authorities, all drawings are issued as preliminary and not for construction. Should the Contractor commence site work prior to the approval being given it is entirely at their own risk.
 - Woods Hardwick cannot accept any discrepancies in terms of coordinates or any other information deciphered from .dwg files.
 - Construction in accordance with the Council Estate Road Specification dated Jan 1997.
 - Grip top or similar treatment should be applied to all manhole covers within carriageway.
- Extent of works in accordance with Mayer Brown 5278 Technical Note
- Approved at outline planning (Ref. 17/00939/OUT)

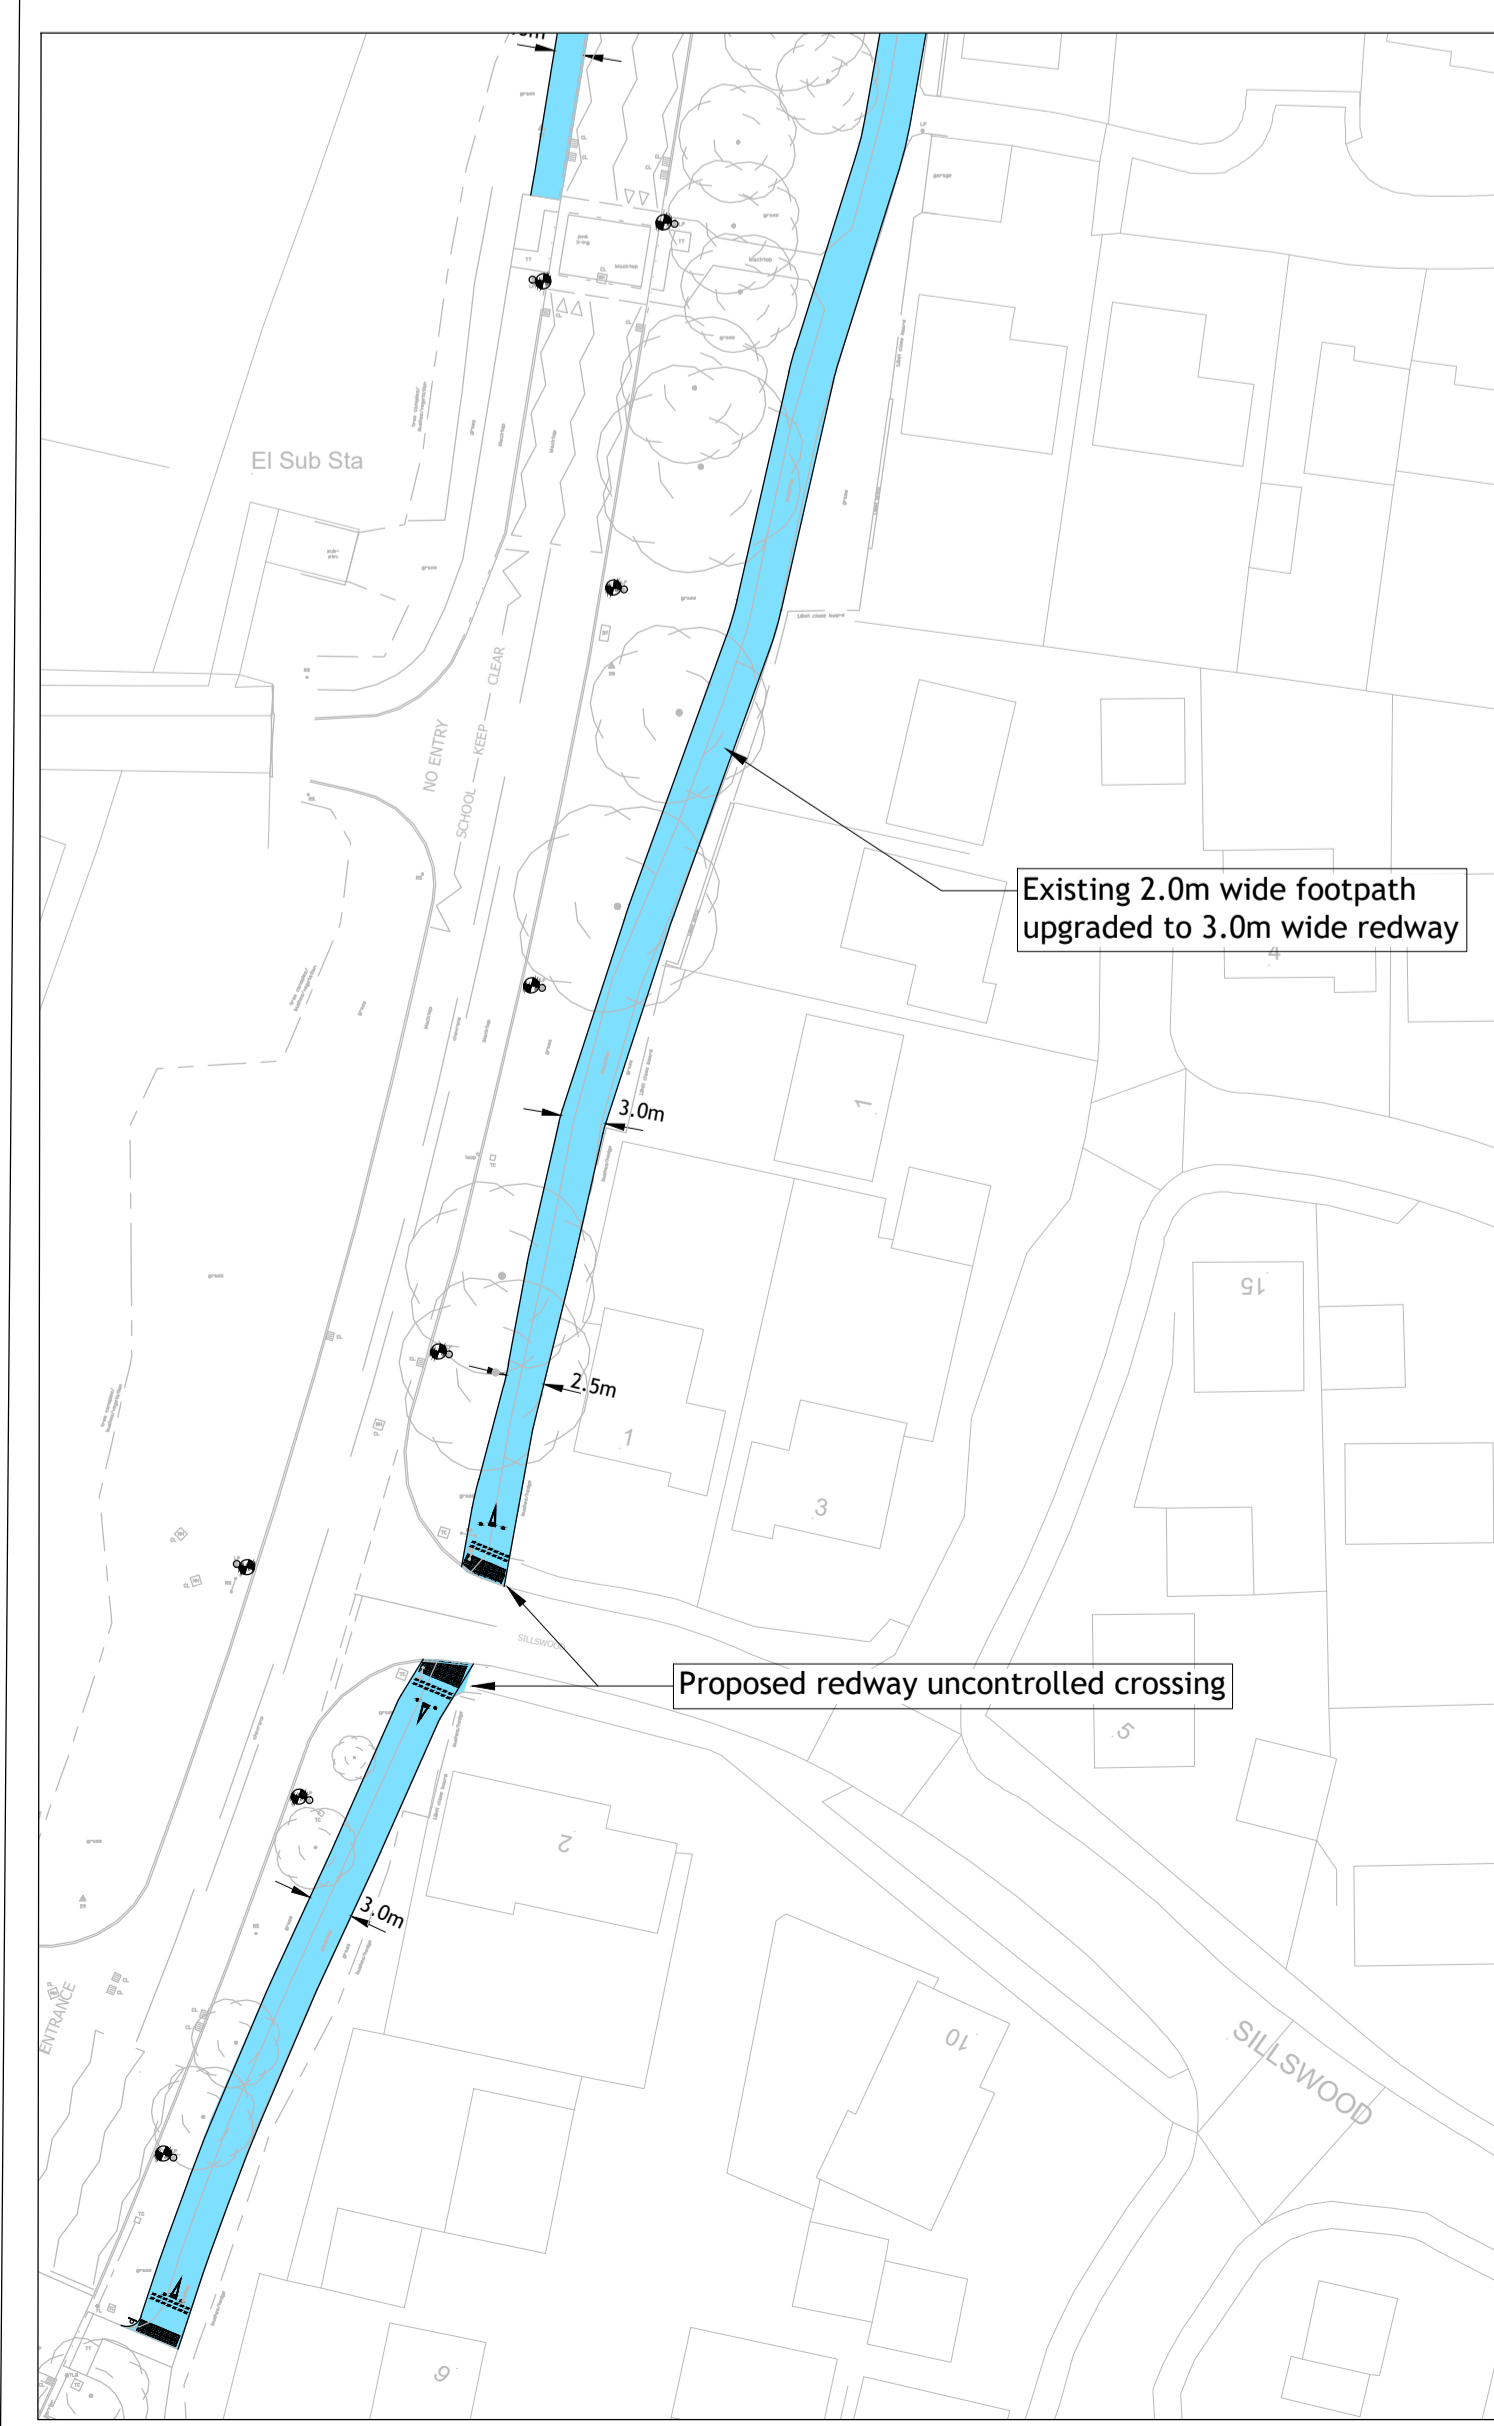

- KEY**
- Section 278 works to existing highway
 - Section 38 adoptable area
 - Visibility splay (2.4m x 90m)
 - Existing street lighting column to be relocated
 - Existing street lighting column to be removed
 - Proposed street lighting column
 - Existing surface water sewer
 - Existing foul water sewer
 - Proposed adoptable surface water sewer
 - Proposed adoptable foul water sewer



G	Proposed street lighting column updated in key	CG	PK	05.08.2020	
F	Existing lighting column adjacent to property 22 shown to remain	WD	PK	15.07.2020	
Extent of works to existing highway updated. Redway tactile paving/living updated at crossings. Street lighting updated					
E	Updated to suit latest 5278 comments dated 15.04.2020	CG	PK	24.06.2020	
D	Updated to suit latest 5278 comments dated 15.04.2020	WD	PK	07.05.2020	
C	Works to existing highway area revised to suit new redway alignment	WD	MDR	06.03.2020	
B	Updated following 5278 comments	CG	PK	20.01.20	
A	Updated to suit Section 278 comments dated 31.12.2019	CG	RM	20.01.20	
REV	DESCRIPTION	DRN	CHD	DATE	
<input type="checkbox"/>	PRELIMINARY	<input type="checkbox"/>	INFORMATION	<input type="checkbox"/>	TENDER
<input type="checkbox"/>	CONSTRUCTION	<input type="checkbox"/>	AS BUILT		
SCALE		1:1000 @ A0	DATE		OCTOBER 2019
DRAWN		RM	CHK		PK
DRAWING NO.		18314-OLNY-5-506	REV		G
TITLE					LAND NORTH WEST OF OLNEY MILTON KEYNES
DETAILS					SECTION 278 AGREEMENT GENERAL ARRANGEMENT PLAN - PHASE 2